

OPT.
5/12 ROOF
90"/96" SIDEWALL

ZONE	1
TRI	16'-8"
LNG	144"
SC	23
SF	23
#LAGS	4
JOIST	(2) #2
GLUE	1 SIDE

ZONE	1
TRI	16'-8"
LNG	84"
SC	14
SF	14/16
#LAGS	2
JOIST	(2) #2
GLUE	1 SIDE

OPT.
5/12 ROOF
90"/96" SIDEWALL


ZONE	1
TRI	28'-0"
LNG	144"
SC	41
SF	41
#LAGS	5
JOIST	(2) #2
GLUE	2 SIDE

ZONE	1
TRI	28'-0"
LNG	84"
SC	14
SF	14/16
#LAGS	2
JOIST	(2) #2
GLUE	1 SIDE

ZONE	1
TRI	11'-4"
LNG	36"
SC	6
SF	24/26
#LAGS	4/5
JOIST	(2) #2
GLUE	1 SIDE

OPT.
5/12 ROOF
90"/96" SIDEWALL

ZONE	1
TRI	11'-4"
LNG	48"
SC	8
SF	28
#LAGS	4
JOIST	(2) #2
GLUE	1 SIDE

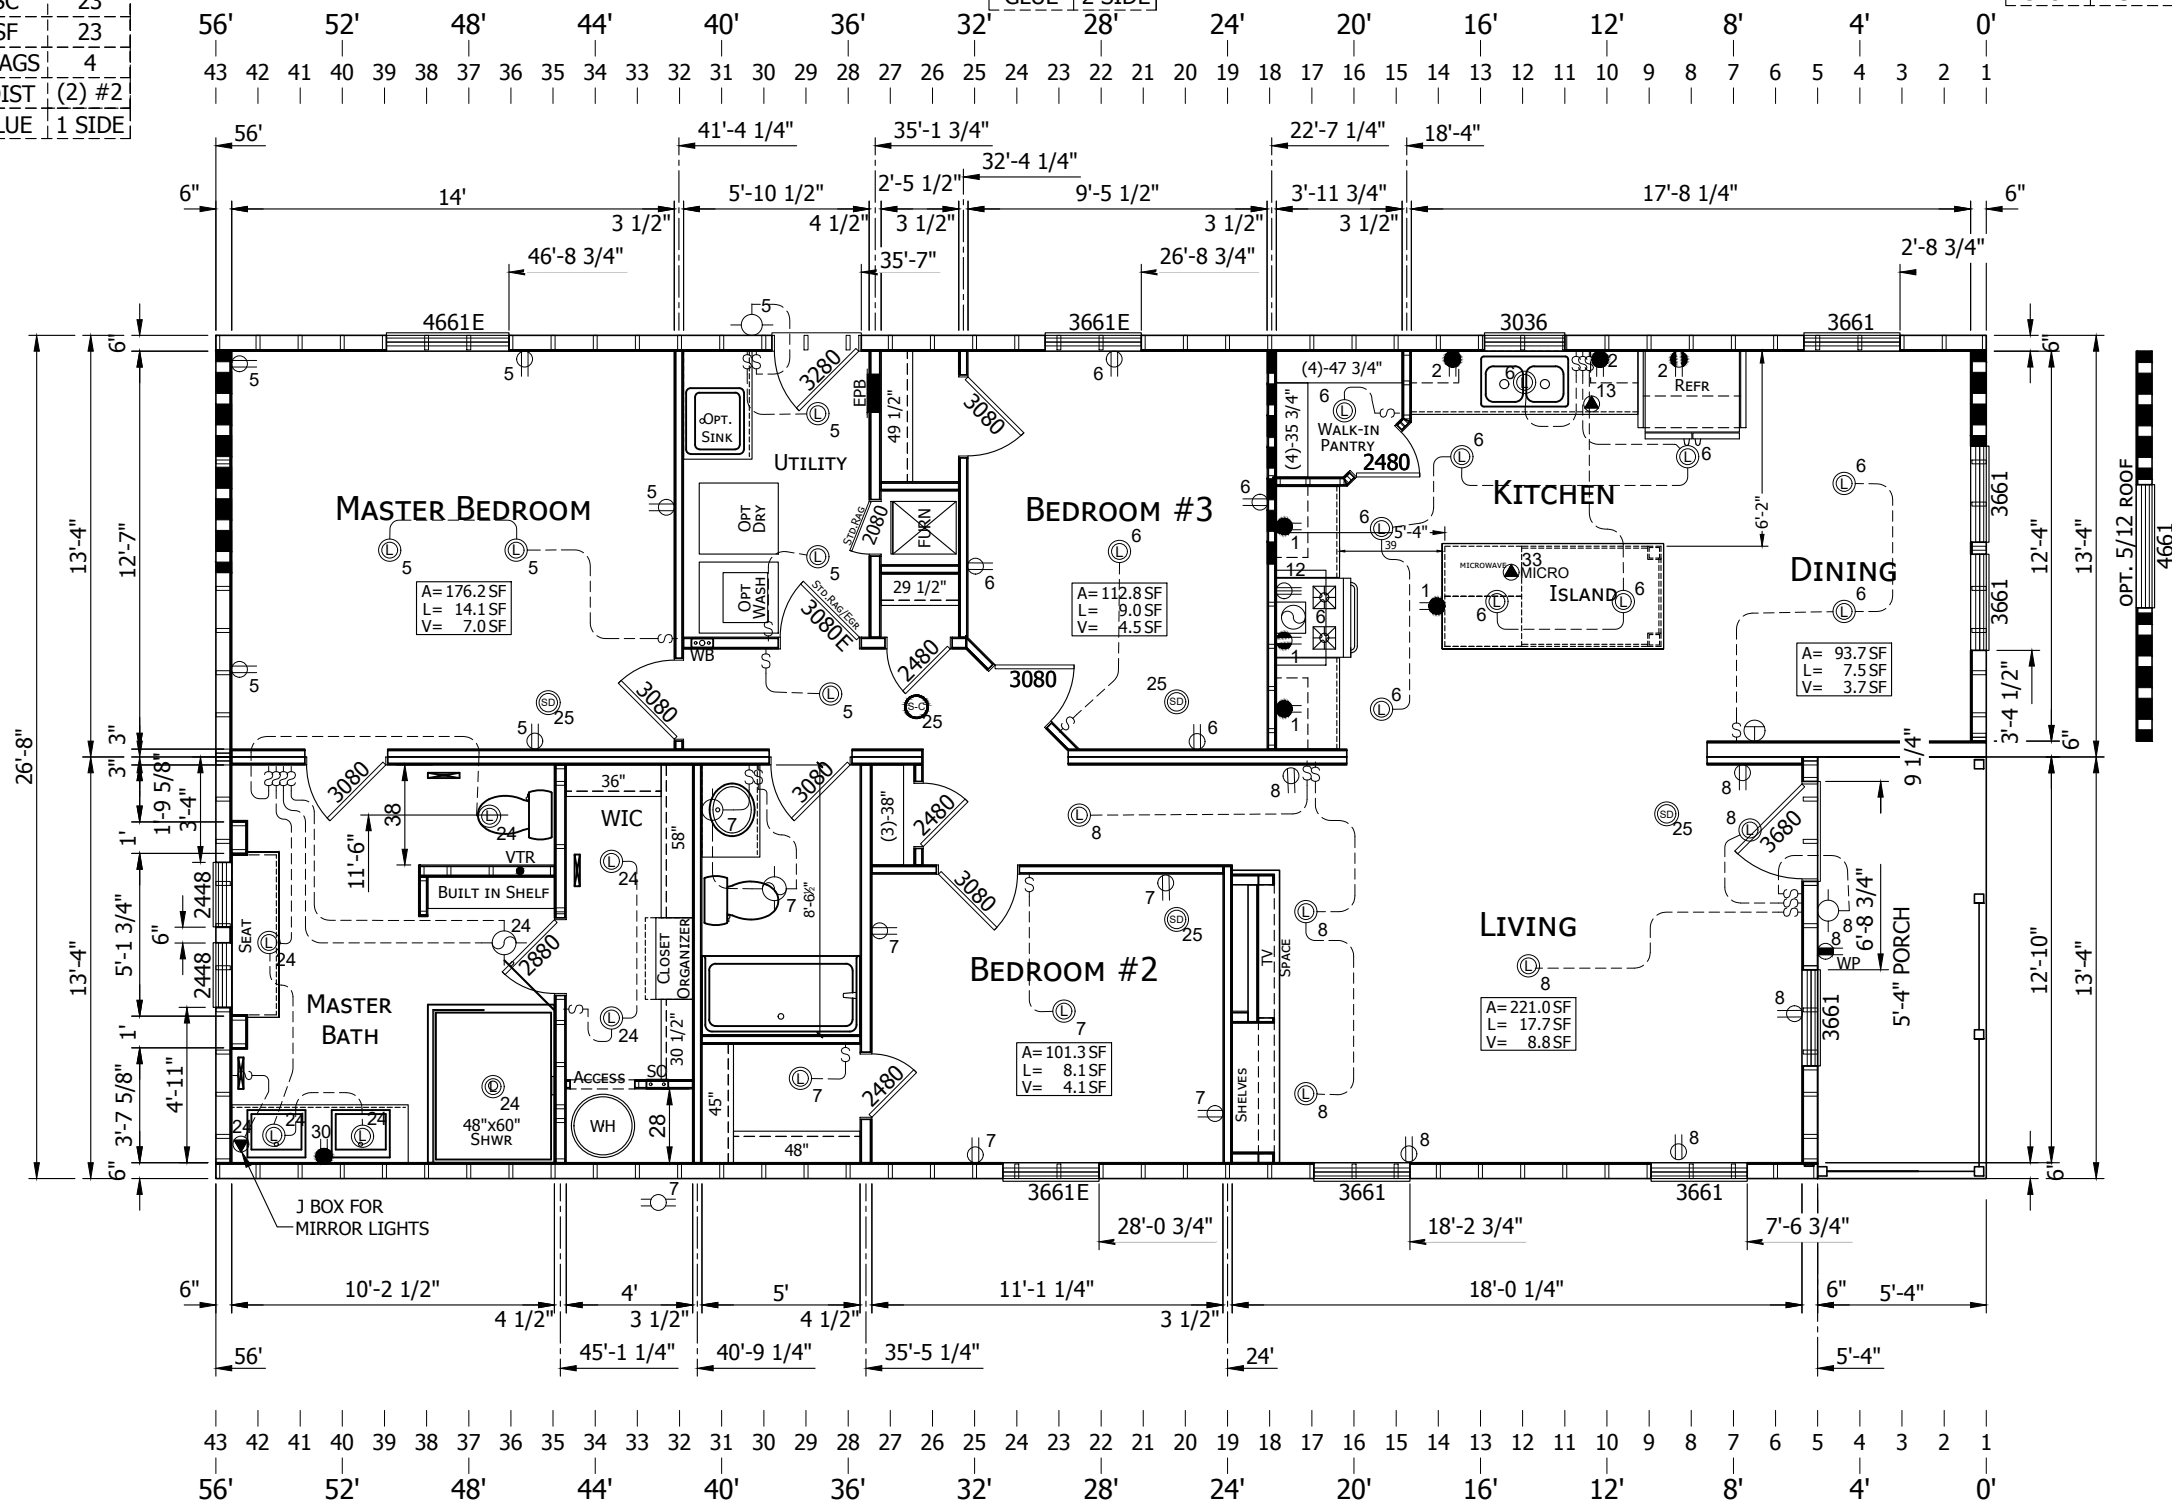

CHAMPION

MANUFACTURED BEAUTIFULLY™

755 W. BIG BEAVER ROAD, SUITE 1000 TROY, MI 48064

MODIFICATIONS

PROJECT: 122-07-CTN.2-25
28' x 60' 3 BD 2 BTH

DRAWN BY:
DATE:
SCALE: 5/32" = 1'-0"

TITLE: FLOOR PLAN
ELECTRICAL PLAN

FILENAME: 122-07-CTN.2-25-END ENTRY CATENA

SHEET: AP-101

PROPRIETARY AND CONFIDENTIAL
THESE DRAWINGS AND SPECIFICATIONS ARE ORIGINAL
PROPRIETARY AND CONFIDENTIAL MATERIALS OF CHAMPION.
COPYRIGHT © 1976-2017 BY CHAMPION