


OPT. 60" SHOWER IN MASTER BATH
 OPT. TRANSOMS IN BOTH BATHS
 OPT. TRANSOM IN MASTER BEDROOM ENDWALL
 UK3 FARM SINK

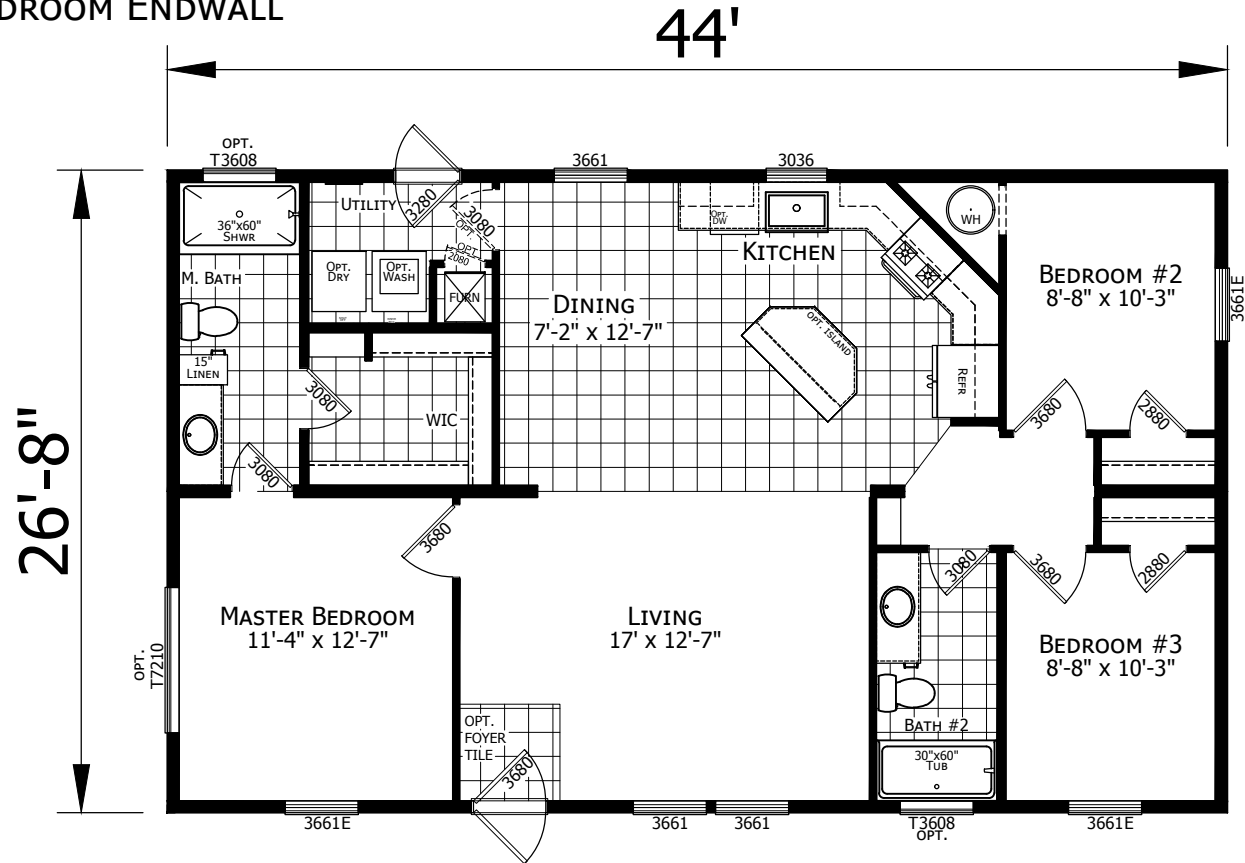

MODEL 122-07-A-24407

3 BEDROOM, 2 BATH
 NOMINAL SIZE: 28' X 48'
 ACTUAL SIZE: 26'-8" X 44'-0"
 TOTAL AREA: 1173 SQ. FT.

CHAMPION MANUFACTURED BEAUTIFULLY™ <small>P.O. BOX 343, OFF RT. 220, CLAYSBURG, PA 16625 101 GARDEN SPOT RD. EPHRATA, PA 17522</small>	MODIFICATIONS	PROJECT: 122-07-A-24407 S/N A008210	TITLE: LITERATURE PLAN	SHEET: L-101OTS
		DRAWN BY: STAFF DATE: 07-15-19 SCALE: 3/16" = 1'-0"	<small>PROPRIETARY AND CONFIDENTIAL THESE DRAWINGS AND SPECIFICATIONS ARE ORIGINAL PROPRIETARY AND CONFIDENTIAL MATERIALS OF CHAMPION. COPYRIGHT © 1976-2019 BY CHAMPION</small>	